



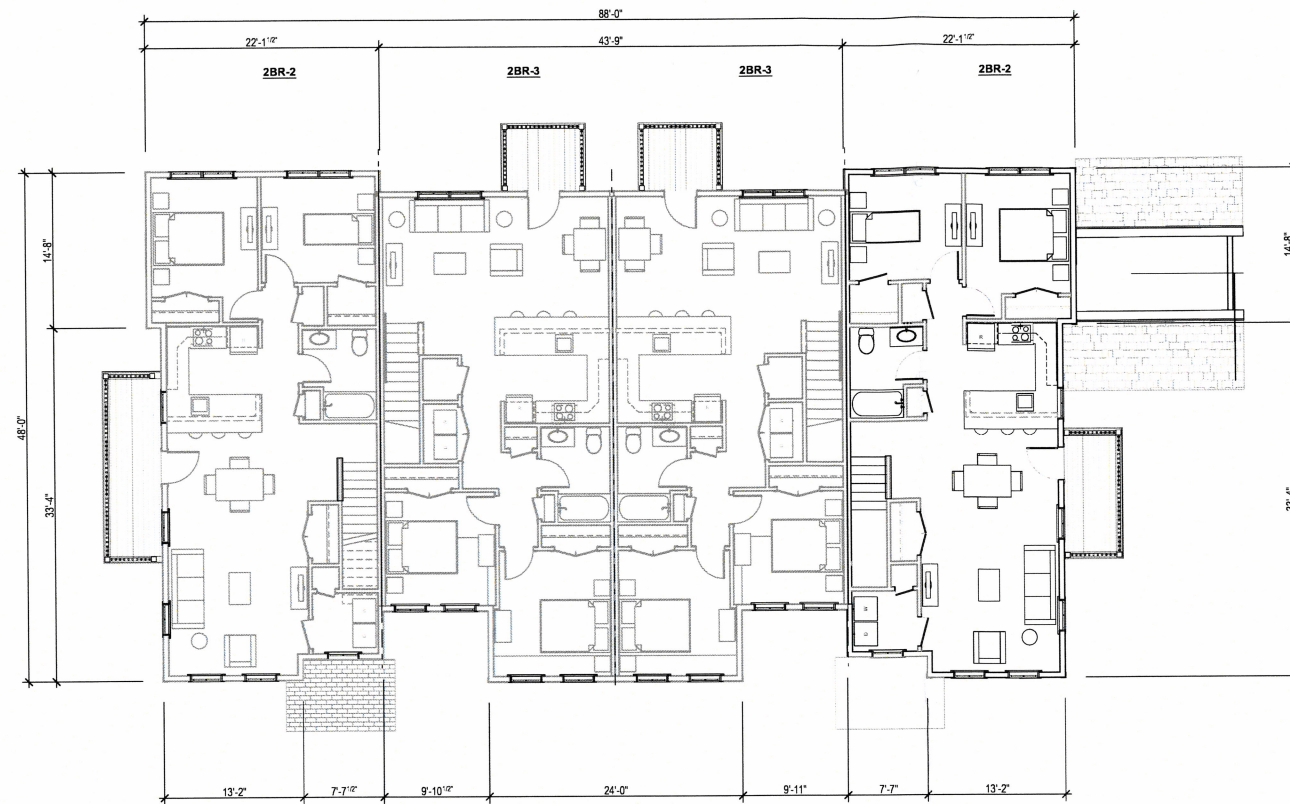

2
A9.0

SECOND FLOOR

SCALE: 1/8" = 1'-0"

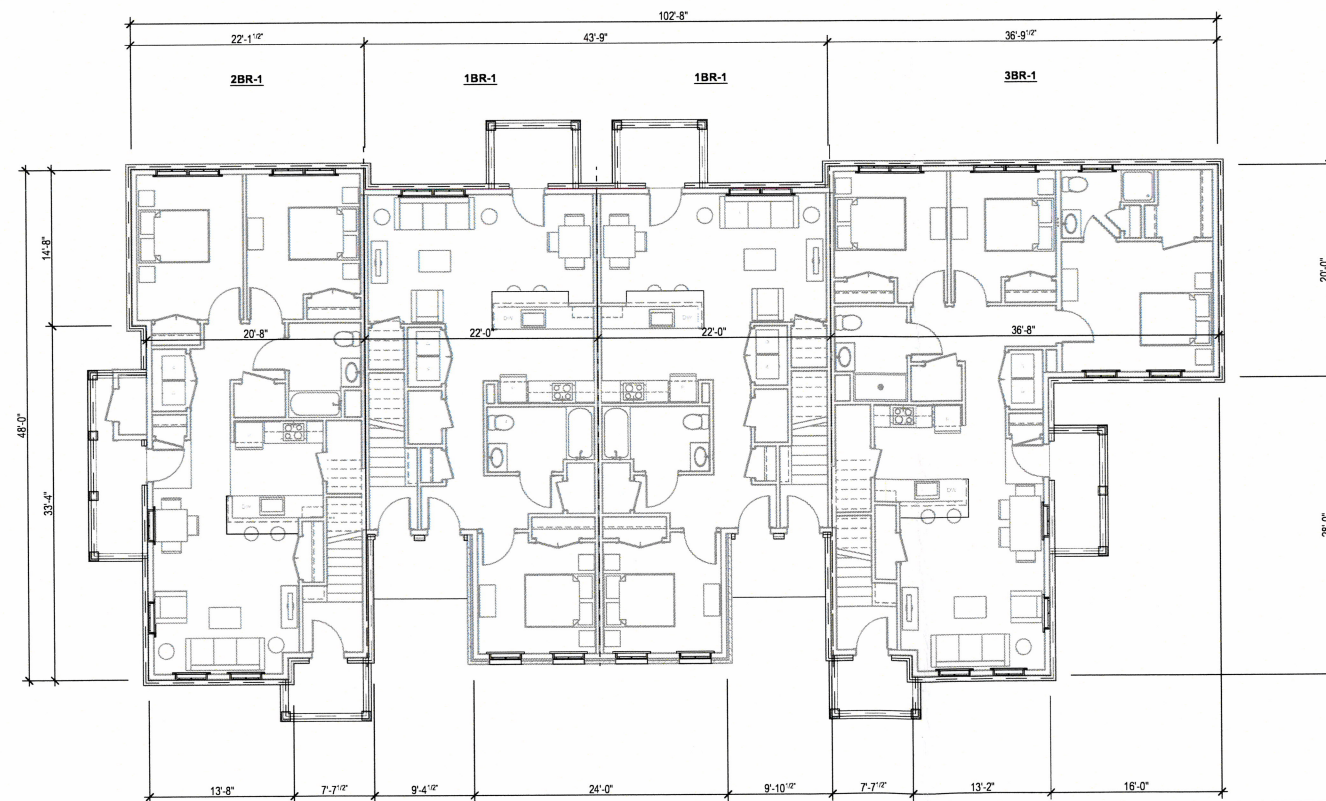

1
A9.0

FIRST FLOOR

SCALE: 1/8" = 1'-0"

donovan
a r c h i t e c t s

9 TANNER ST. | SUITE 201
HADDONFIELD NJ 08033
donovanarchitects.com
8 5 6 2 0 3 6 0 6 1



DAVENPORT VILLAGE

301 DAVENPORT AVENUE
HAINESPORT, NJ 08036

[illegible]

A9.0

BUILDING 800 - FIRST & SECOND
FLOOR PLANS



DAVENPORT VILLAGE
301 DAVENPORT AVENUE
HAINESPORT, NJ 08036

#	DATE	DESCRIPTION
01	03/30/22	PLANNING BOARD SUBMISSION
HD PROJECT #:		19-049
DRAWN BY:		FB, MP
CHK'D BY:		MD
COPYRIGHT © VALLEY DOWNGRAM ARCHITECTURE 2022		

A9.1

BUILDING 800 - ELEVATIONS




4
A9.1 REAR ELEVATION
SCALE: 1/8" = 1'-0"



2
A9.1

LEFT ELEVATION


SCALE: 1/8" = 1'-0"

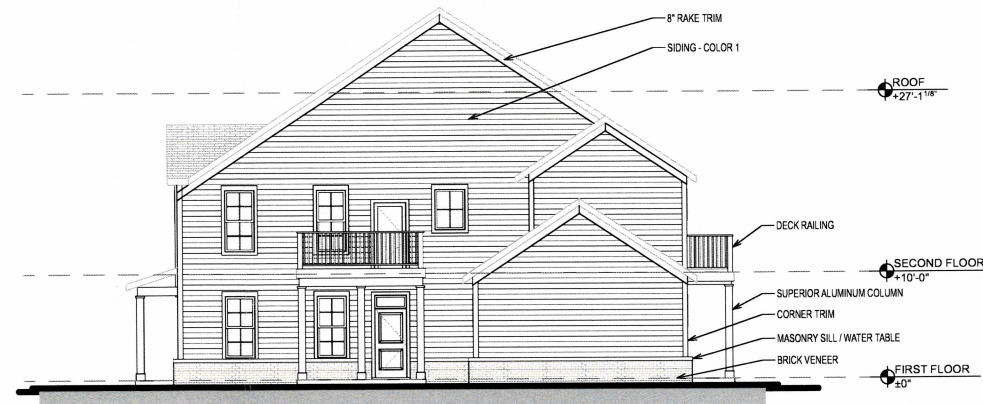


3
A9.1

RIGHT ELEVATION

SCALE: 1/8" = 1'-0"

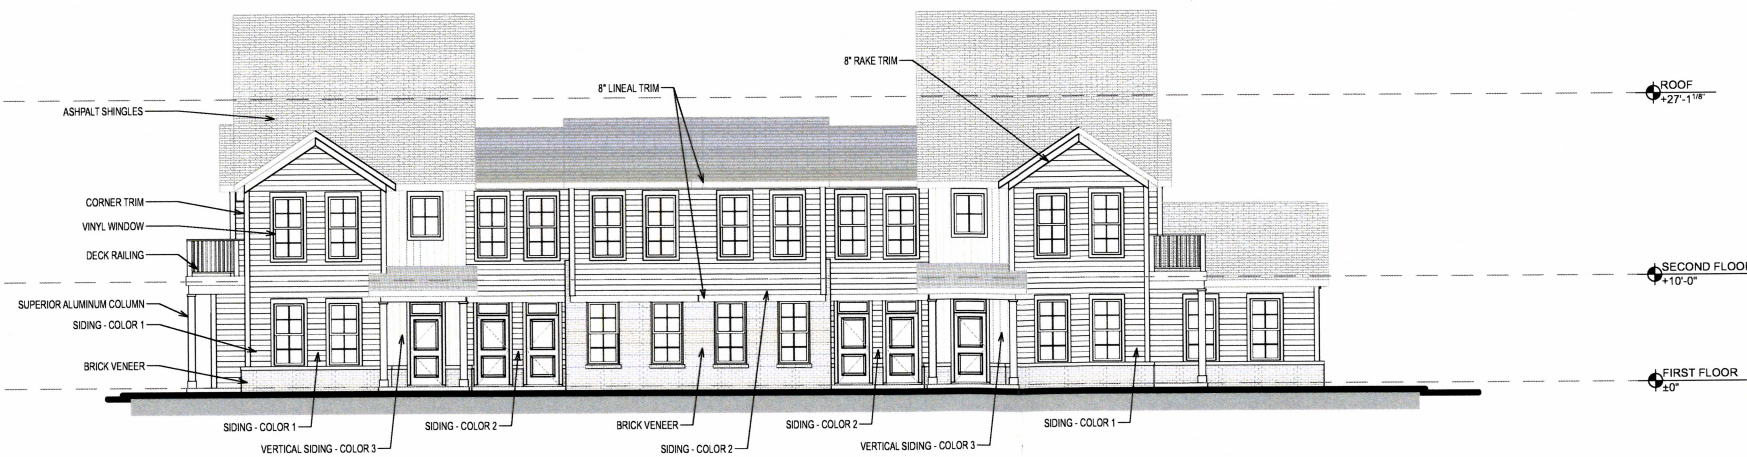

1
A9.1 FRONT ELEVATION
SCALE: 1/8" = 1'-0"

 


DAVENPORT VILLAGE
301 DAVENPORT AVENUE
HAINESPORT, NJ 08036

#	DATE	DESCRIPTION
01	03/30/22	PLANNING BOARD SUBMISSION
HD PROJECT #:		19-049
DRAWN BY:		FJ, MP
CHECK'D BY:		MD
COPYRIGHT		© HALEY DONOHUE ARCHITECTURE 2022

A10.0


BUILDING 900 - FIRST & SECOND
FLOOR PLAN

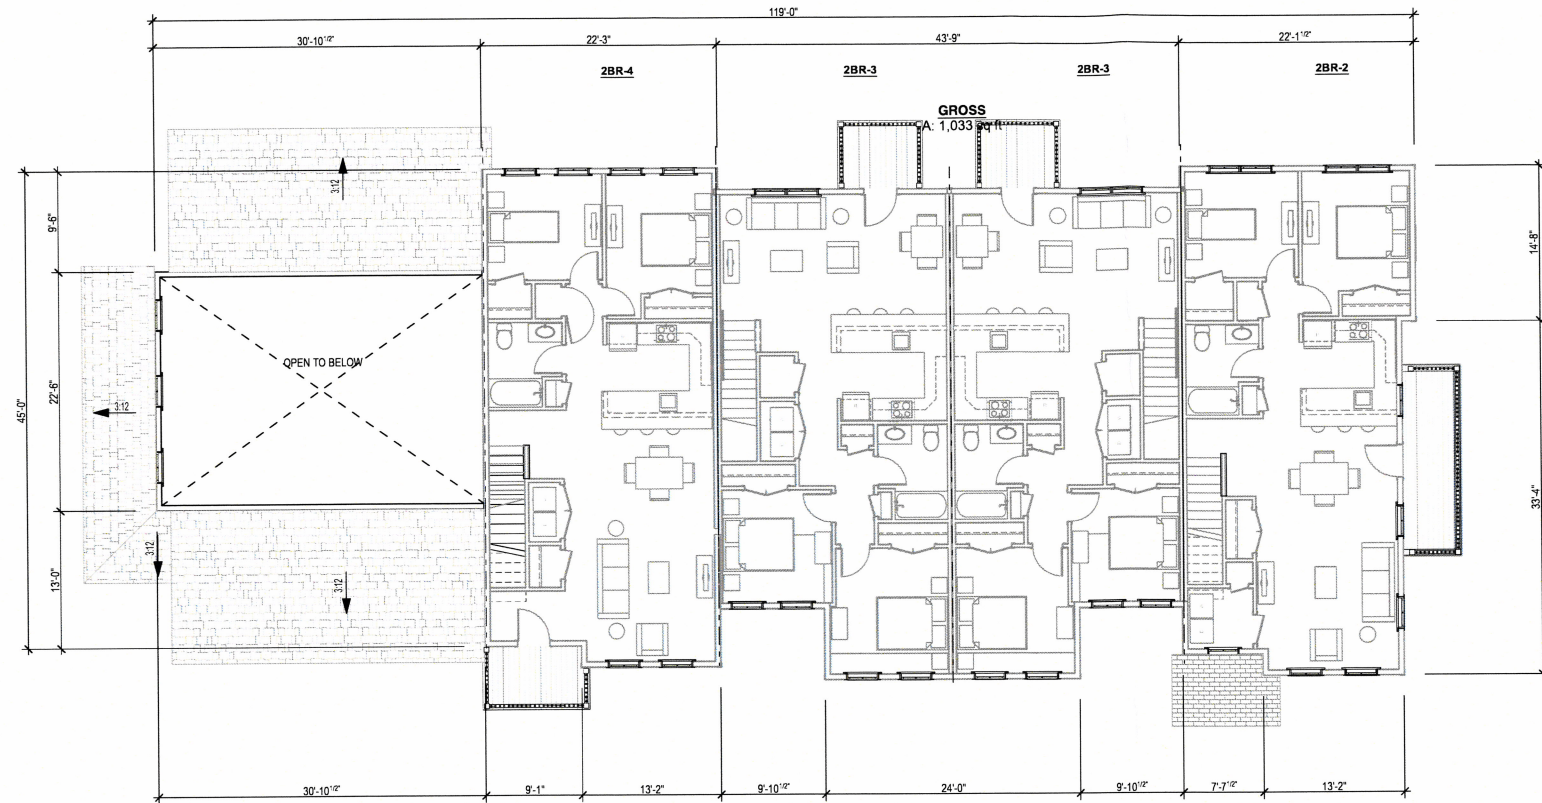

2
A10.0

SECOND FLOOR

SCALE: 1/8" = 1'-0"

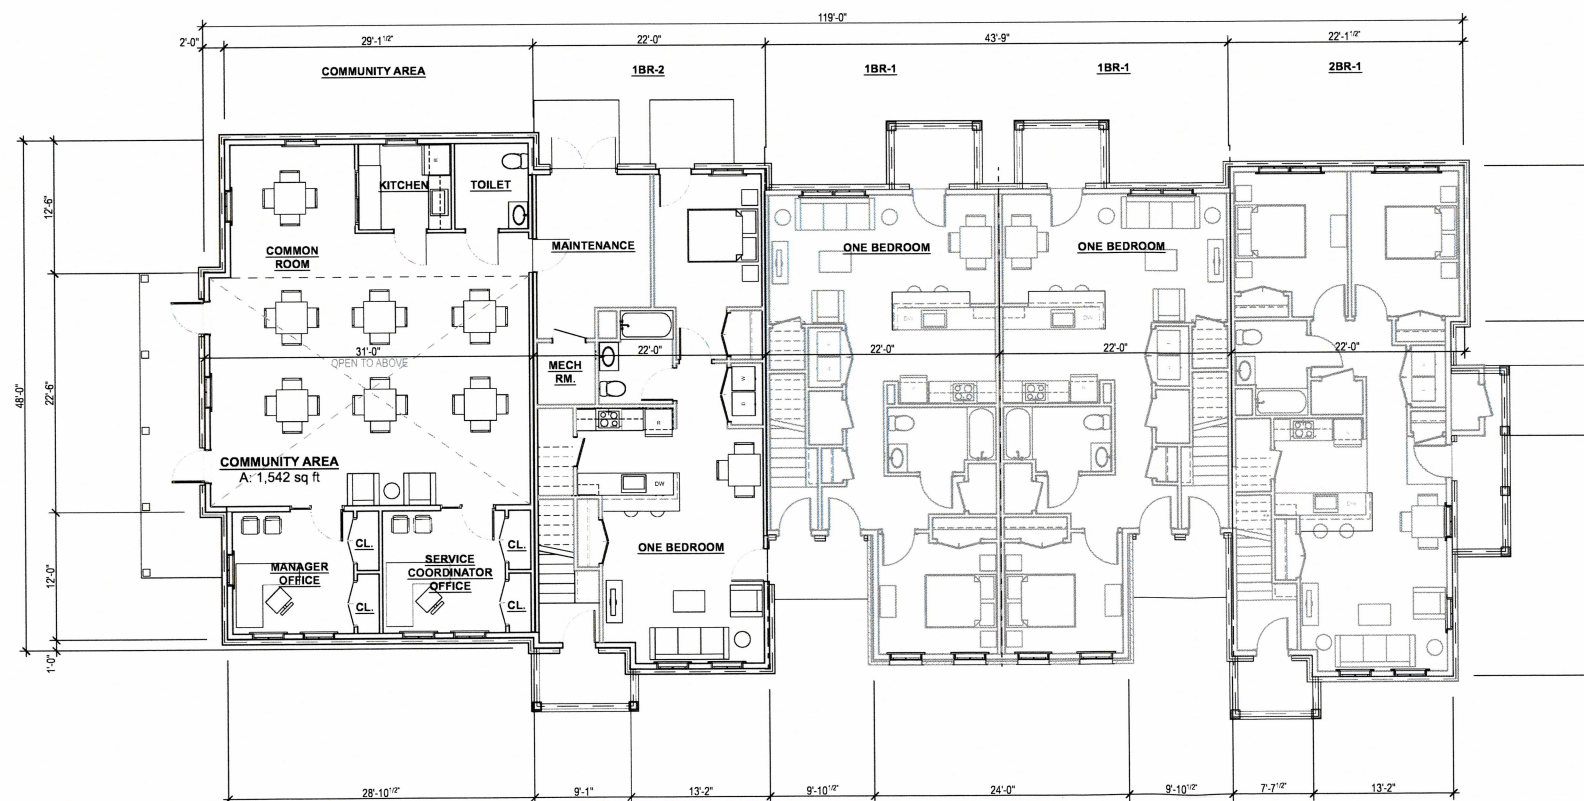

1
A10.0

FIRST FLOOR

SCALE: 1/8" = 1'-0"



DAVENPORT VILLAGE
301 DAVENPORT AVENUE
HAINESPORT, NJ 08036

[illegible]

A10.1

BUILDING 900 - ELEVATIONS

