


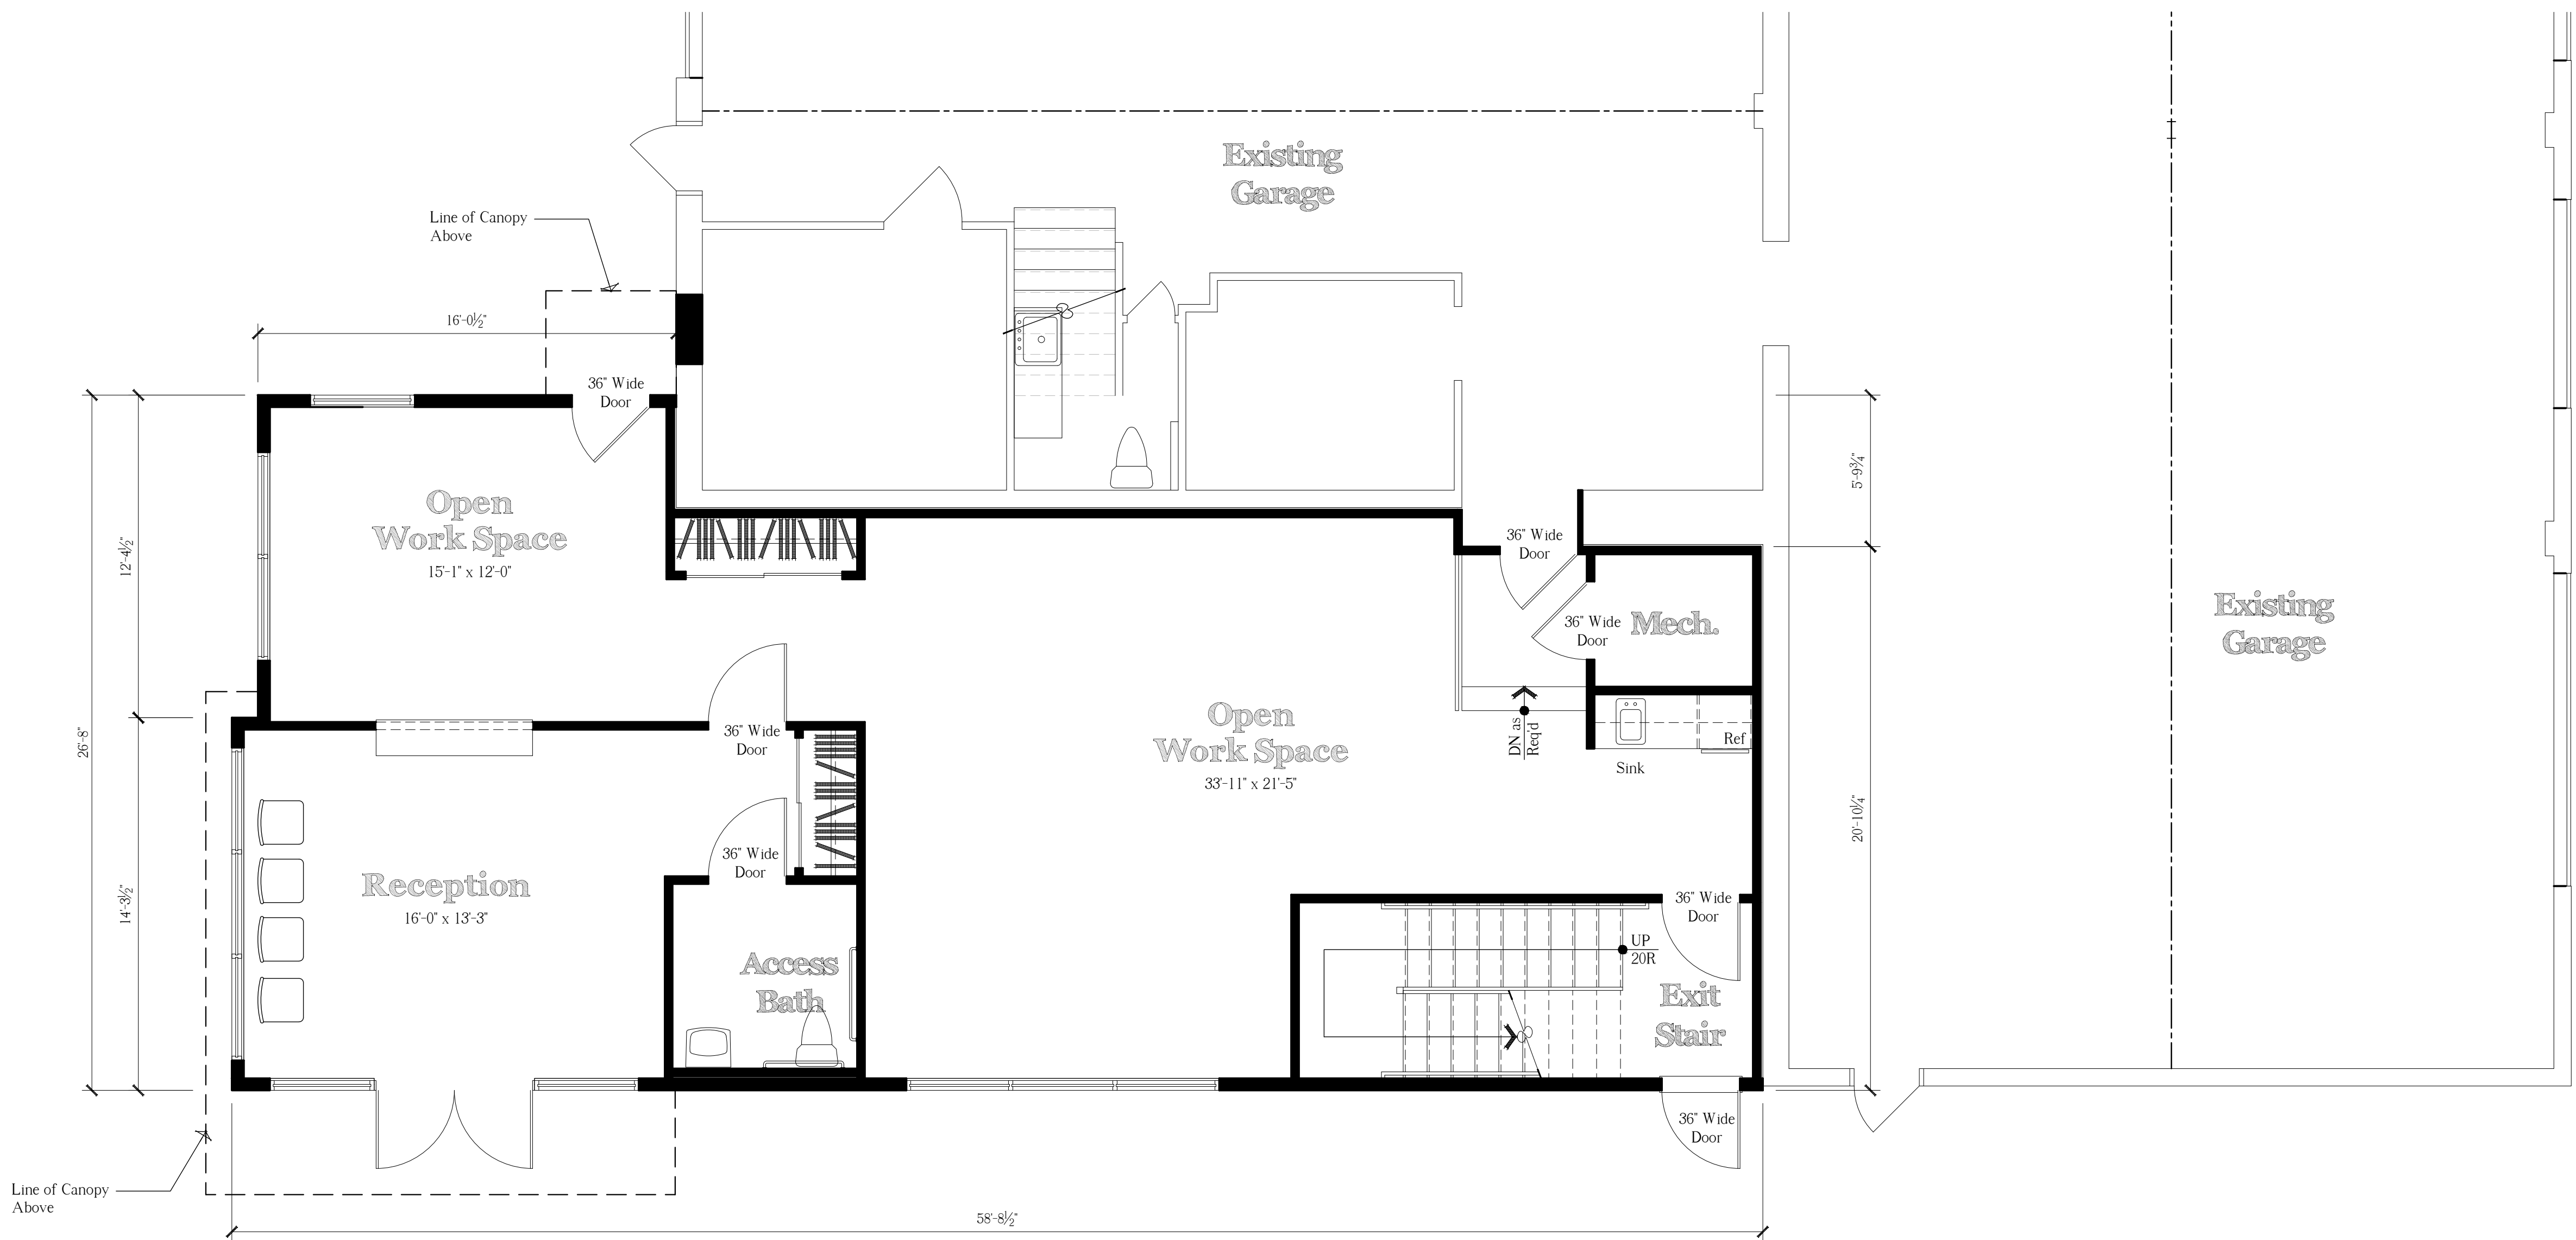

First Floor Plan

Scale: 1/4" = 1'-0"

Area Calculations


New Office First Floor:	1358 sq ft
New Office Second Floor:	1370 sq ft
Total Office Area:	2728 sq ft

CLIENT:

PROJECT NAME:

Proposed Office Renovation


1466 Route 38, Hainesport, NJ, 08036

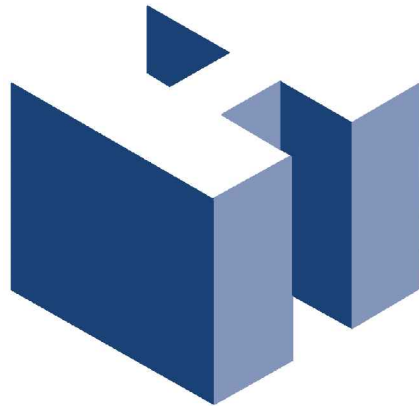

HOLLIDAY ARCHITECTS

JACKSON COMMONS
SUITE A4
30 JACKSON ROAD
MEDFORD, NJ 08055
609.953.5373
FAX: 609.953.5737

REVISIONS:			SHEET TITLE:	
			Floor Plans	
			SCALE: AS NOTED	SHEET NO.
			PROJ. NO.: RRC-21003	SK-1
			DATE: September 16, 2021	

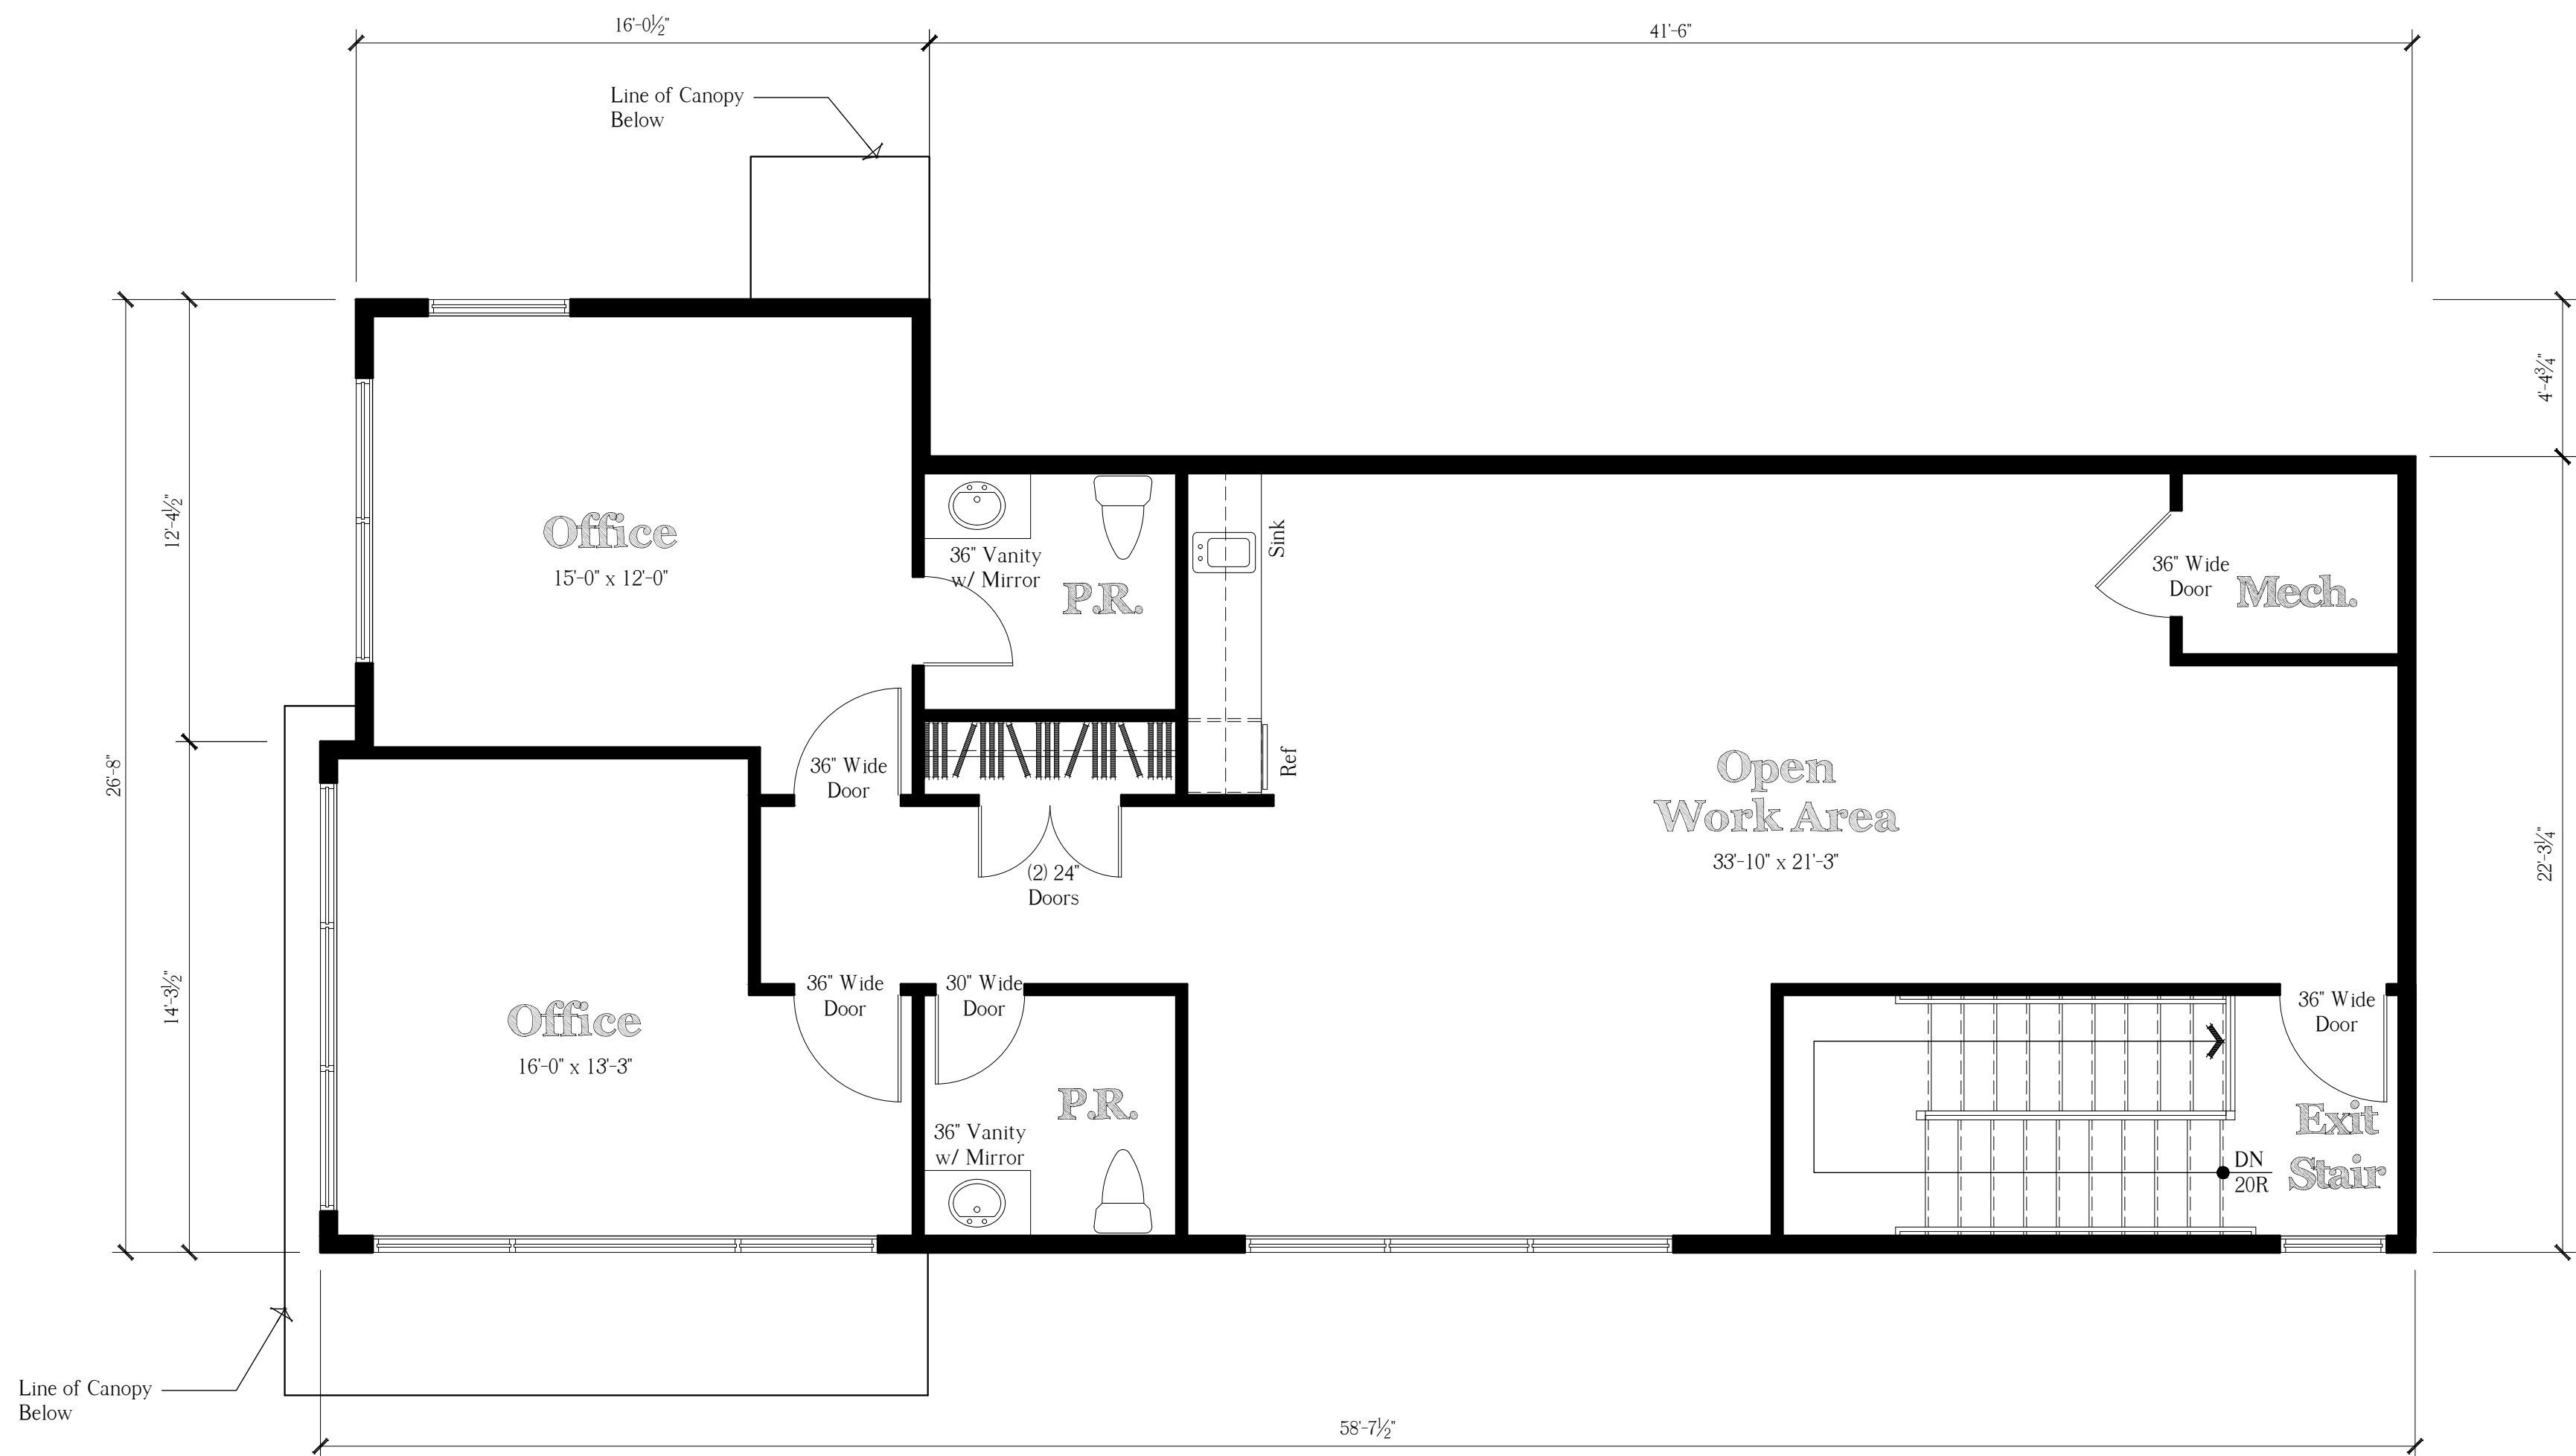


Second Floor Plan

Scale: 1/4" = 1'-0"

CLIENT:


PROJECT NAME:

Proposed Office Renovation
1466 Route 38, Hainesport, NJ, 08036

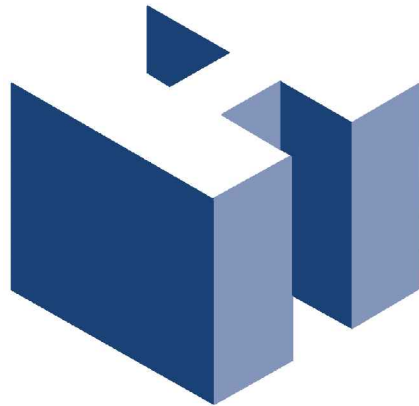


HOLLIDAY ARCHITECTS


JACKSON COMMONS
SUITE A4
30 JACKSON ROAD
MEDFORD, NJ 08055
609.953.5373
FAX: 609.953.5737

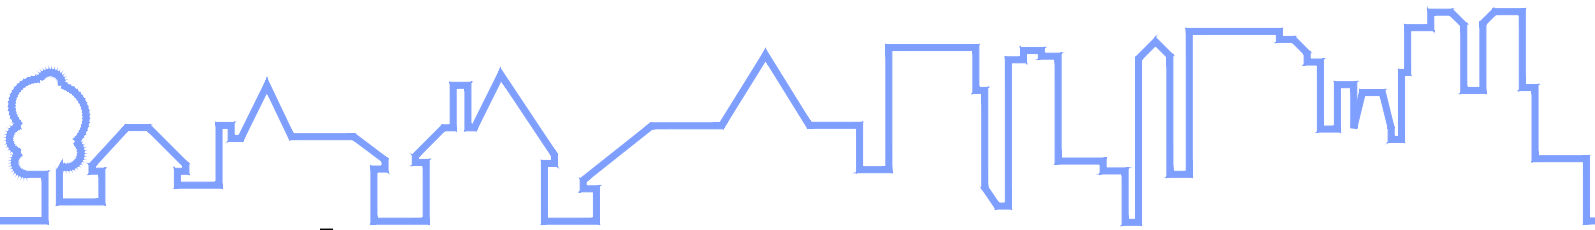

REVISIONS:			SHEET TITLE:	
			Floor Plans	
			SCALE: AS NOTED	SHEET NO.
			PROJ. NO.: RRC-21003	SK-2
			DATE: September 16, 2021	

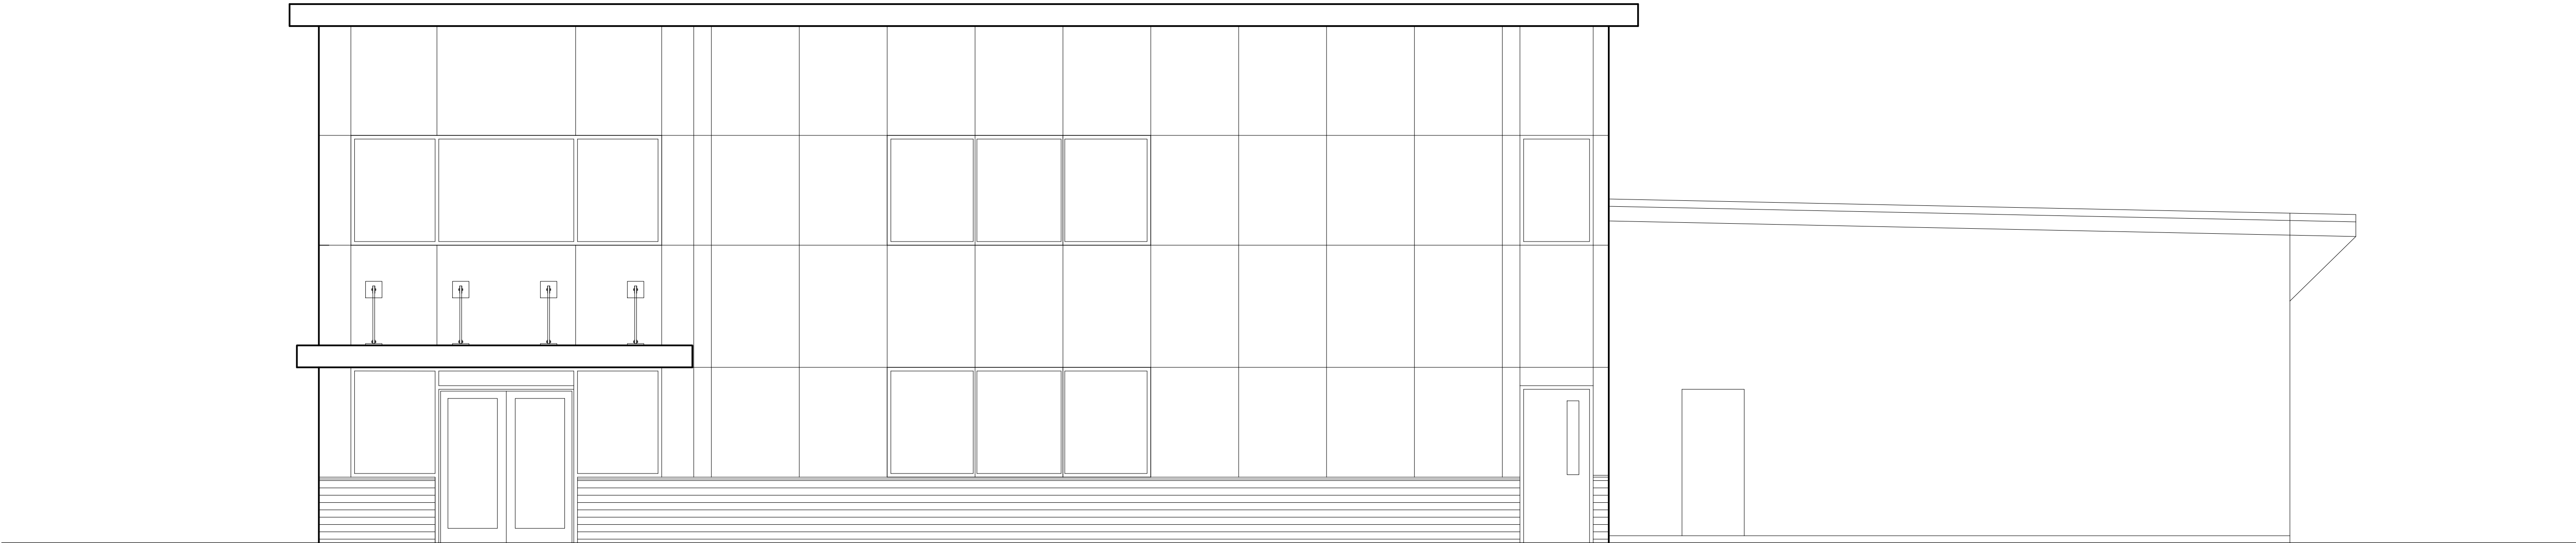

Front Elevation
Scale: 1/4" = 1'-0"

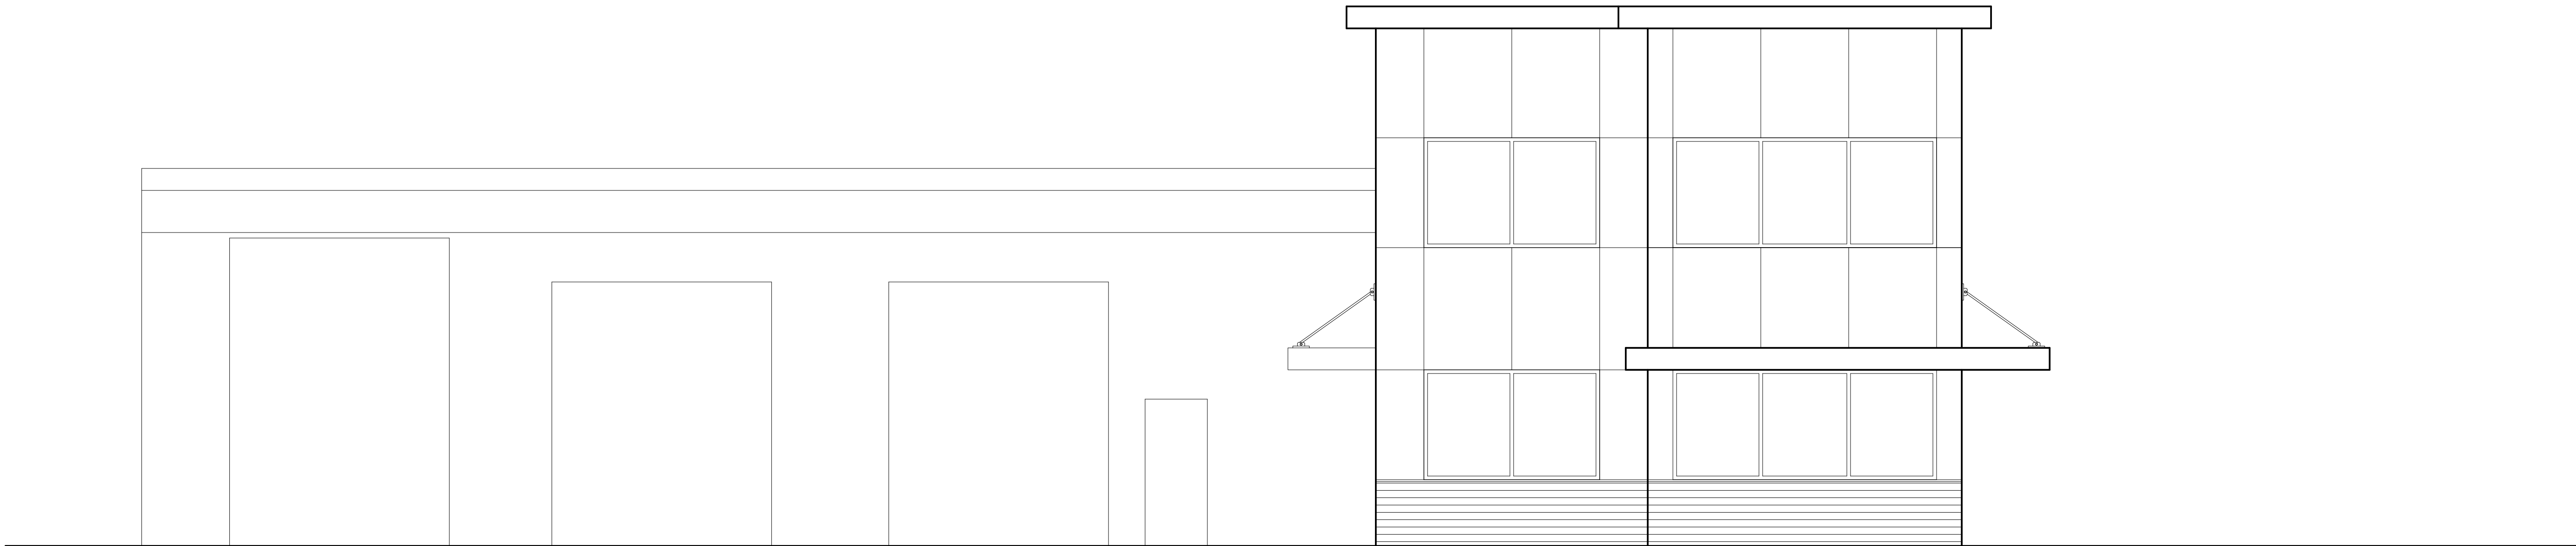


Left Elevation
Scale: 1/4" = 1'-0"


CLIENT:

PROJECT NAME:

Proposed Office Renovation
1466 Route 38, Hainesport, NJ, 08036

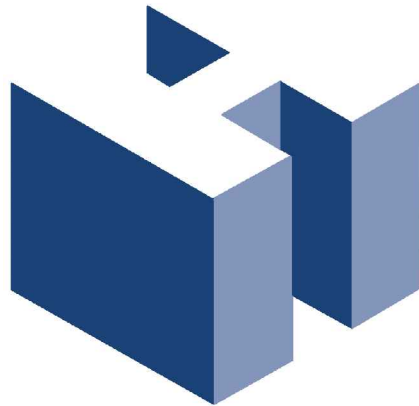

HOLLIDAY ARCHITECTS
JACKSON COMMONS
SUITE A4
30 JACKSON ROAD
MEDFORD, NJ 08055
609.953.5373
FAX: 609.953.5737

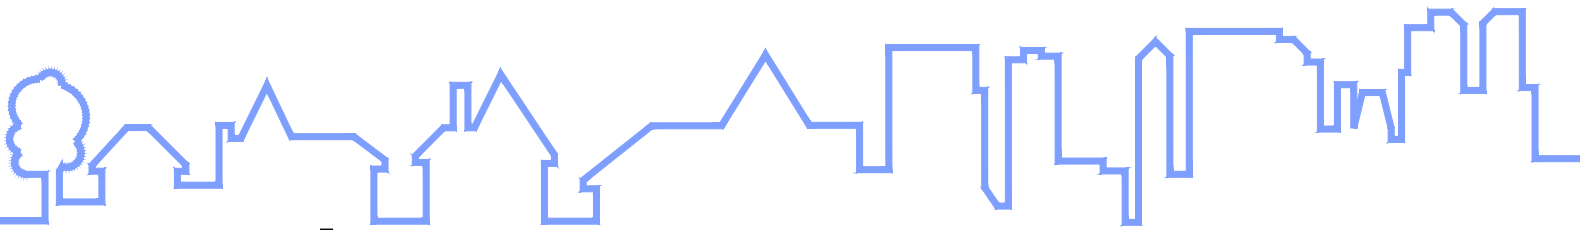


REVISIONS:			SHEET TITLE:	
			Elevations	
			SCALE: AS NOTED	SHEET NO.
			PROJ. NO.: RRC-21003	SK-3
			DATE: September 16, 2021	



CLIENT:

PROJECT NAME:

Proposed Office Renovation
1466 Route 38, Hainesport, NJ, 08036

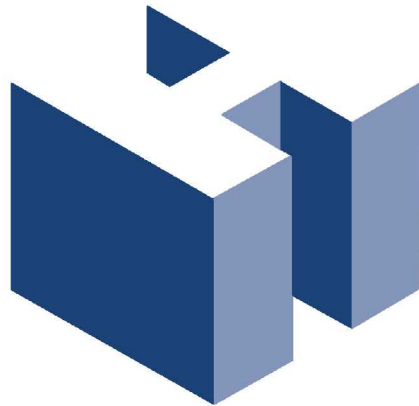

HOLLIDAY ARCHITECTS
JACKSON COMMONS
SUITE A4
30 JACKSON ROAD
MEDFORD, NJ 08055
609.953.5373
FAX: 609.953.5737


REVISIONS:			SHEET TITLE:	
			Rendered Views	
			SCALE: AS NOTED	SHEET NO.
			PROJ. NO.: RRC-21003	SK-4
			DATE: September 16, 2021	



CLIENT:

PROJECT NAME:

Proposed Office Renovation
1466 Route 38, Hainesport, NJ, 08036

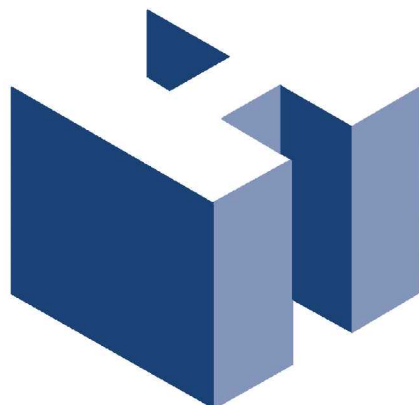

HOLLIDAY ARCHITECTS

JACKSON COMMONS
SUITE A4
30 JACKSON ROAD
MEDFORD, NJ 08055
609.953.5373
FAX: 609.953.5737

REVISIONS:		

SHEET TITLE:	
Rendered Views	
SCALE: AS NOTED	SHEET NO.
PROJ. NO.: RRC-21003	SK-5
DATE: September 16, 2021	