






1 LEVEL 1 PLAN
SK-101 Scale: 1/8" = 1'-0"

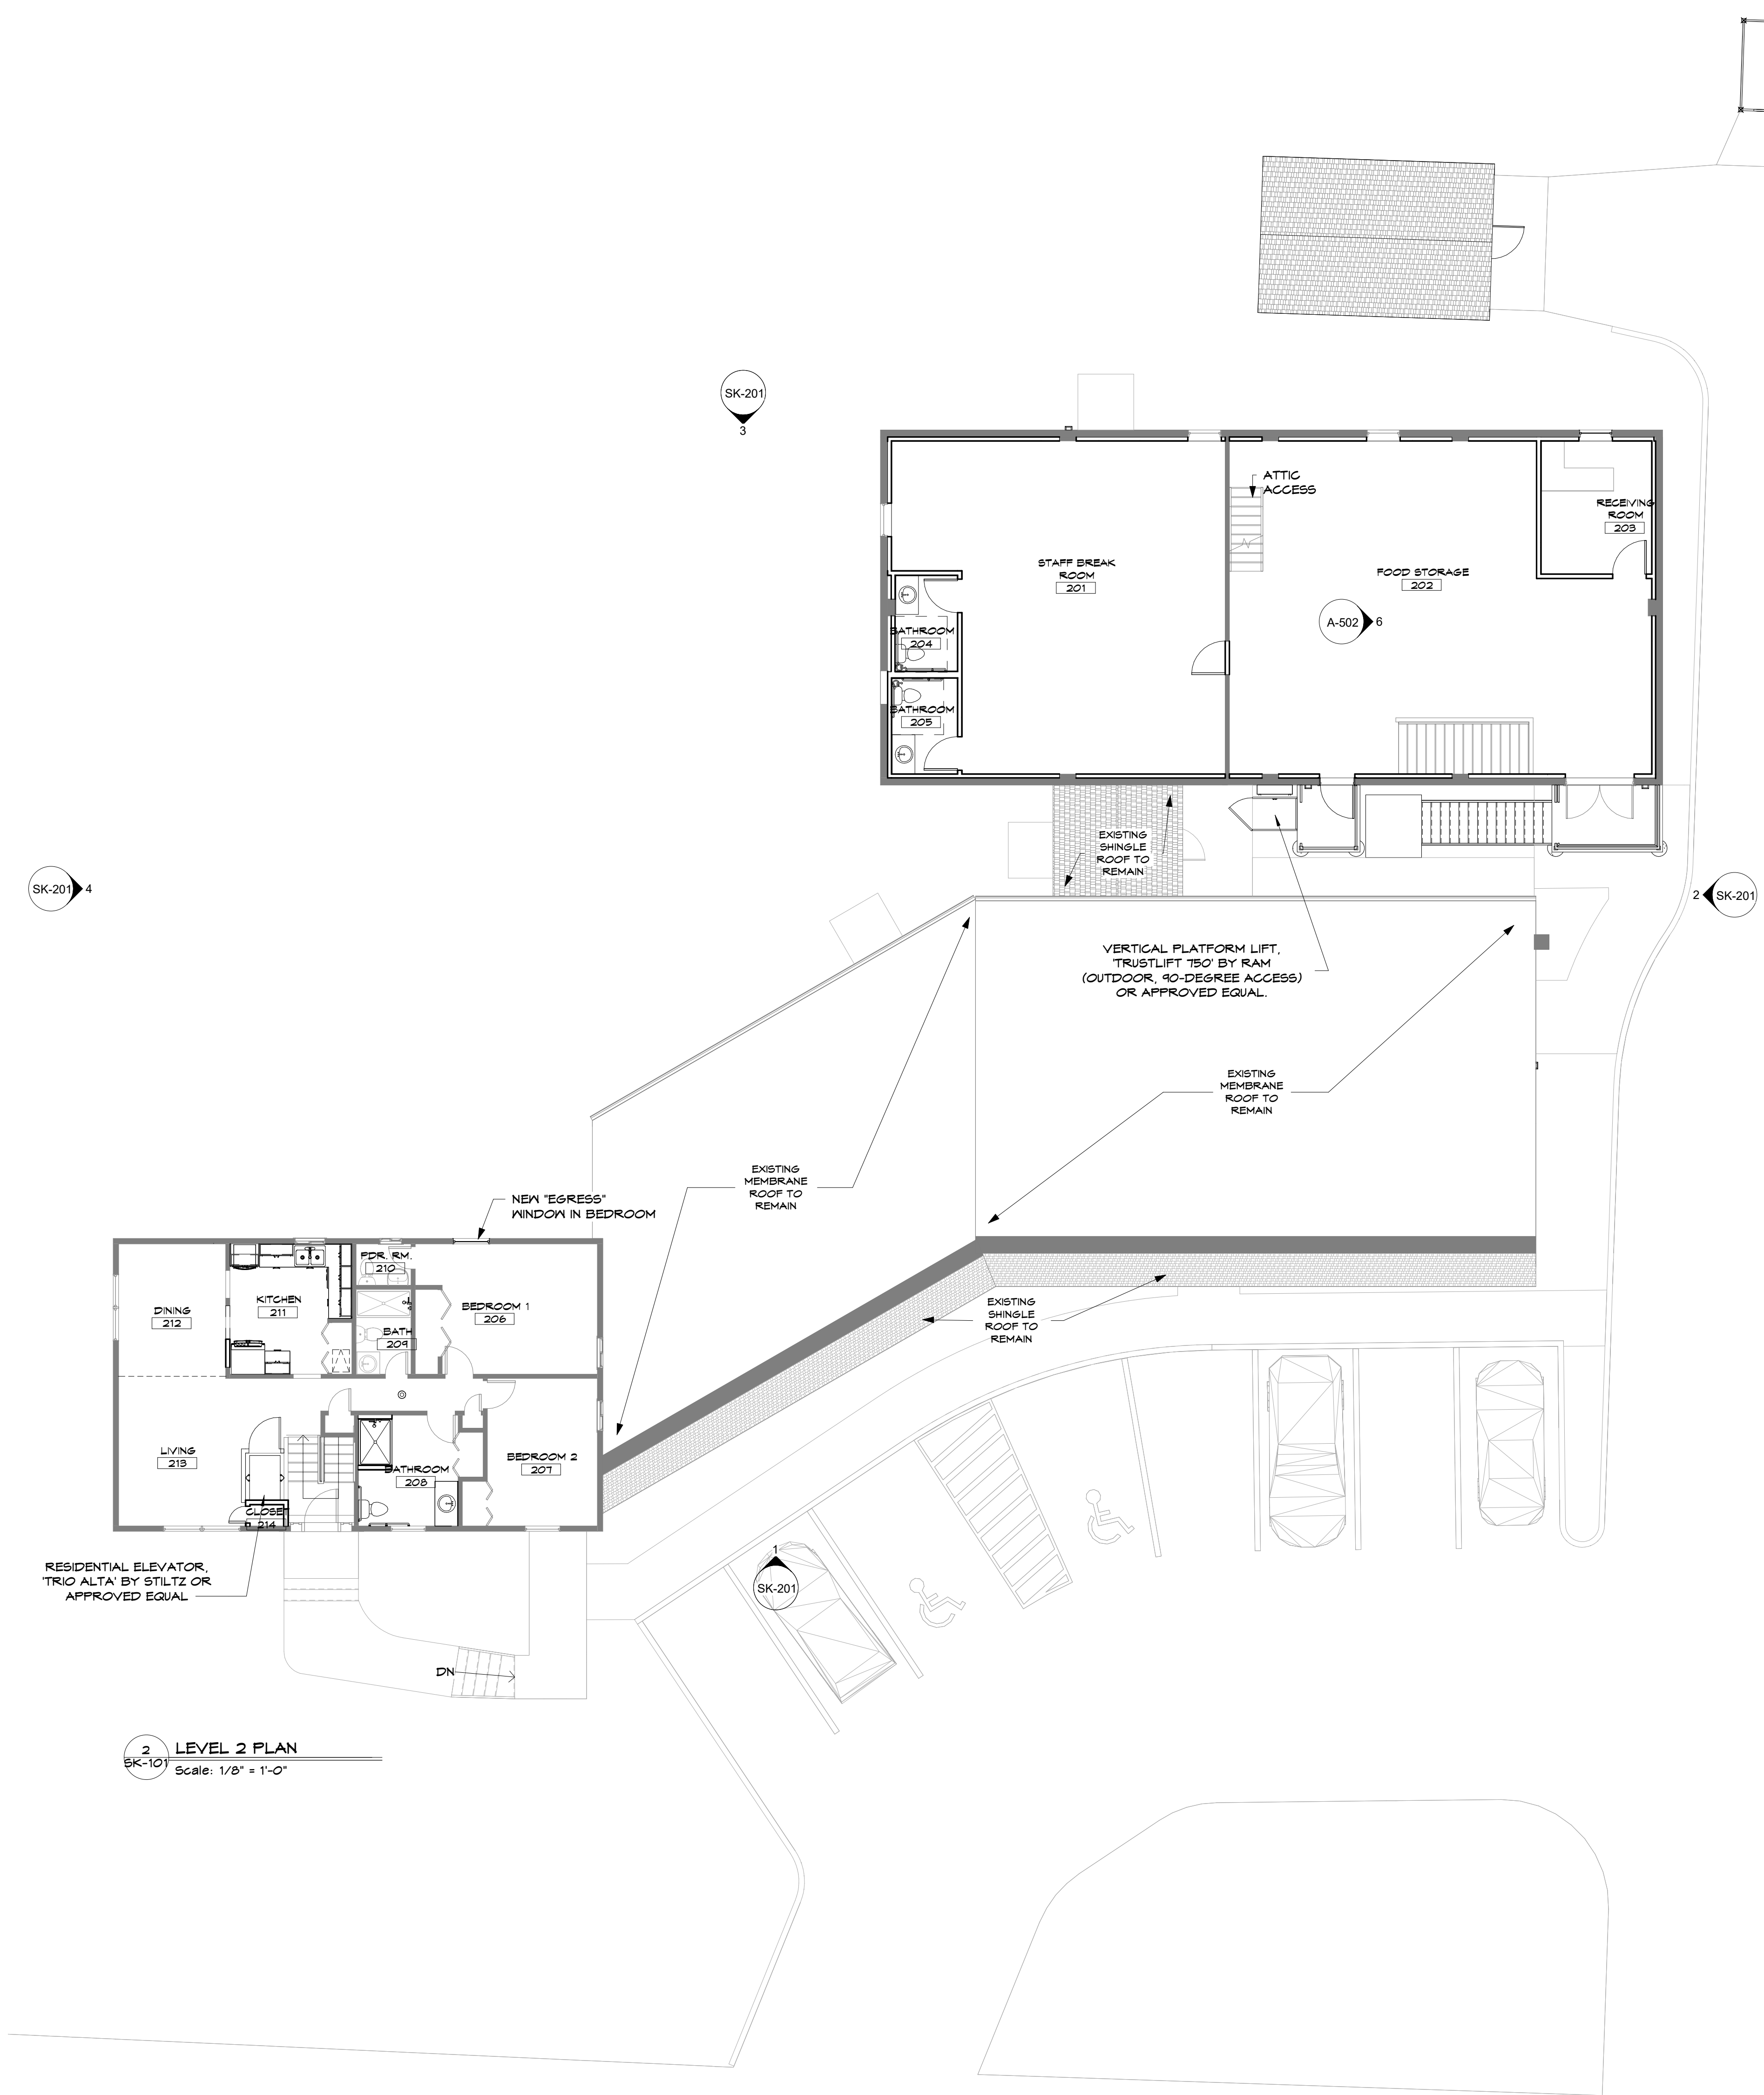

2 LEVEL 2 PLAN
SK-101 Scale: 1/8" = 1'-0"

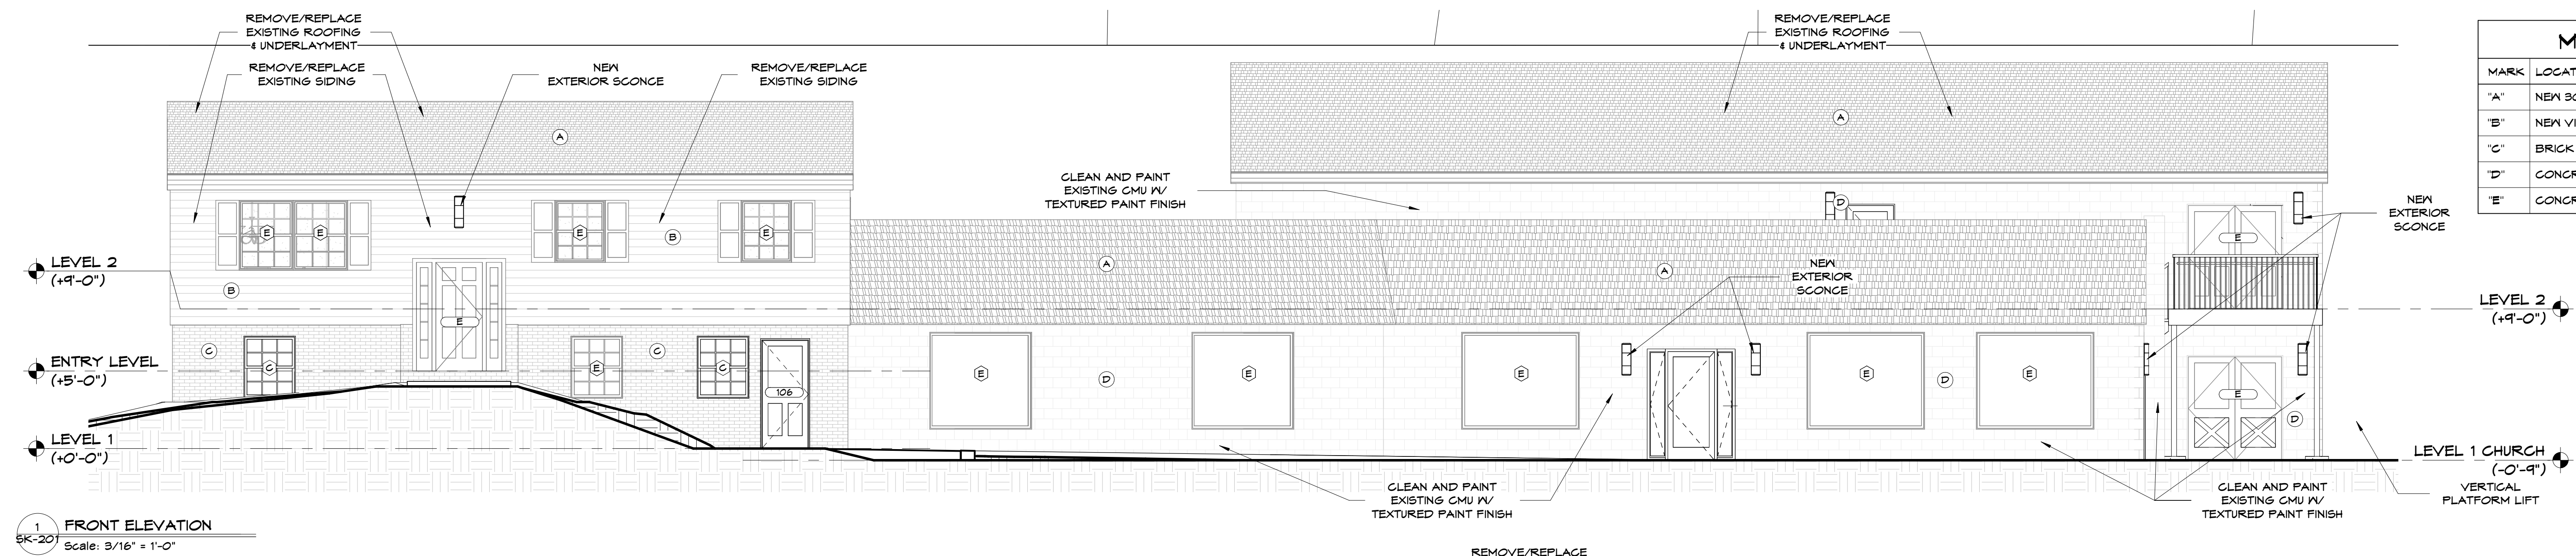

MARK	LOCATION/MATERIAL TYPE	COLOR
"A"	NEW 30-YR FIBERGLASS ROOF SHINGLES	TBD
"B"	NEW VINYL SIDING	TBD
"C"	BRICK (EXISTS. - PRESSURE WASH)	TBD
"D"	CONCRETE MASONRY UNITS (EXISTS. CLEAN & PAINT)	TBD
"E"	CONCRETE	TBD

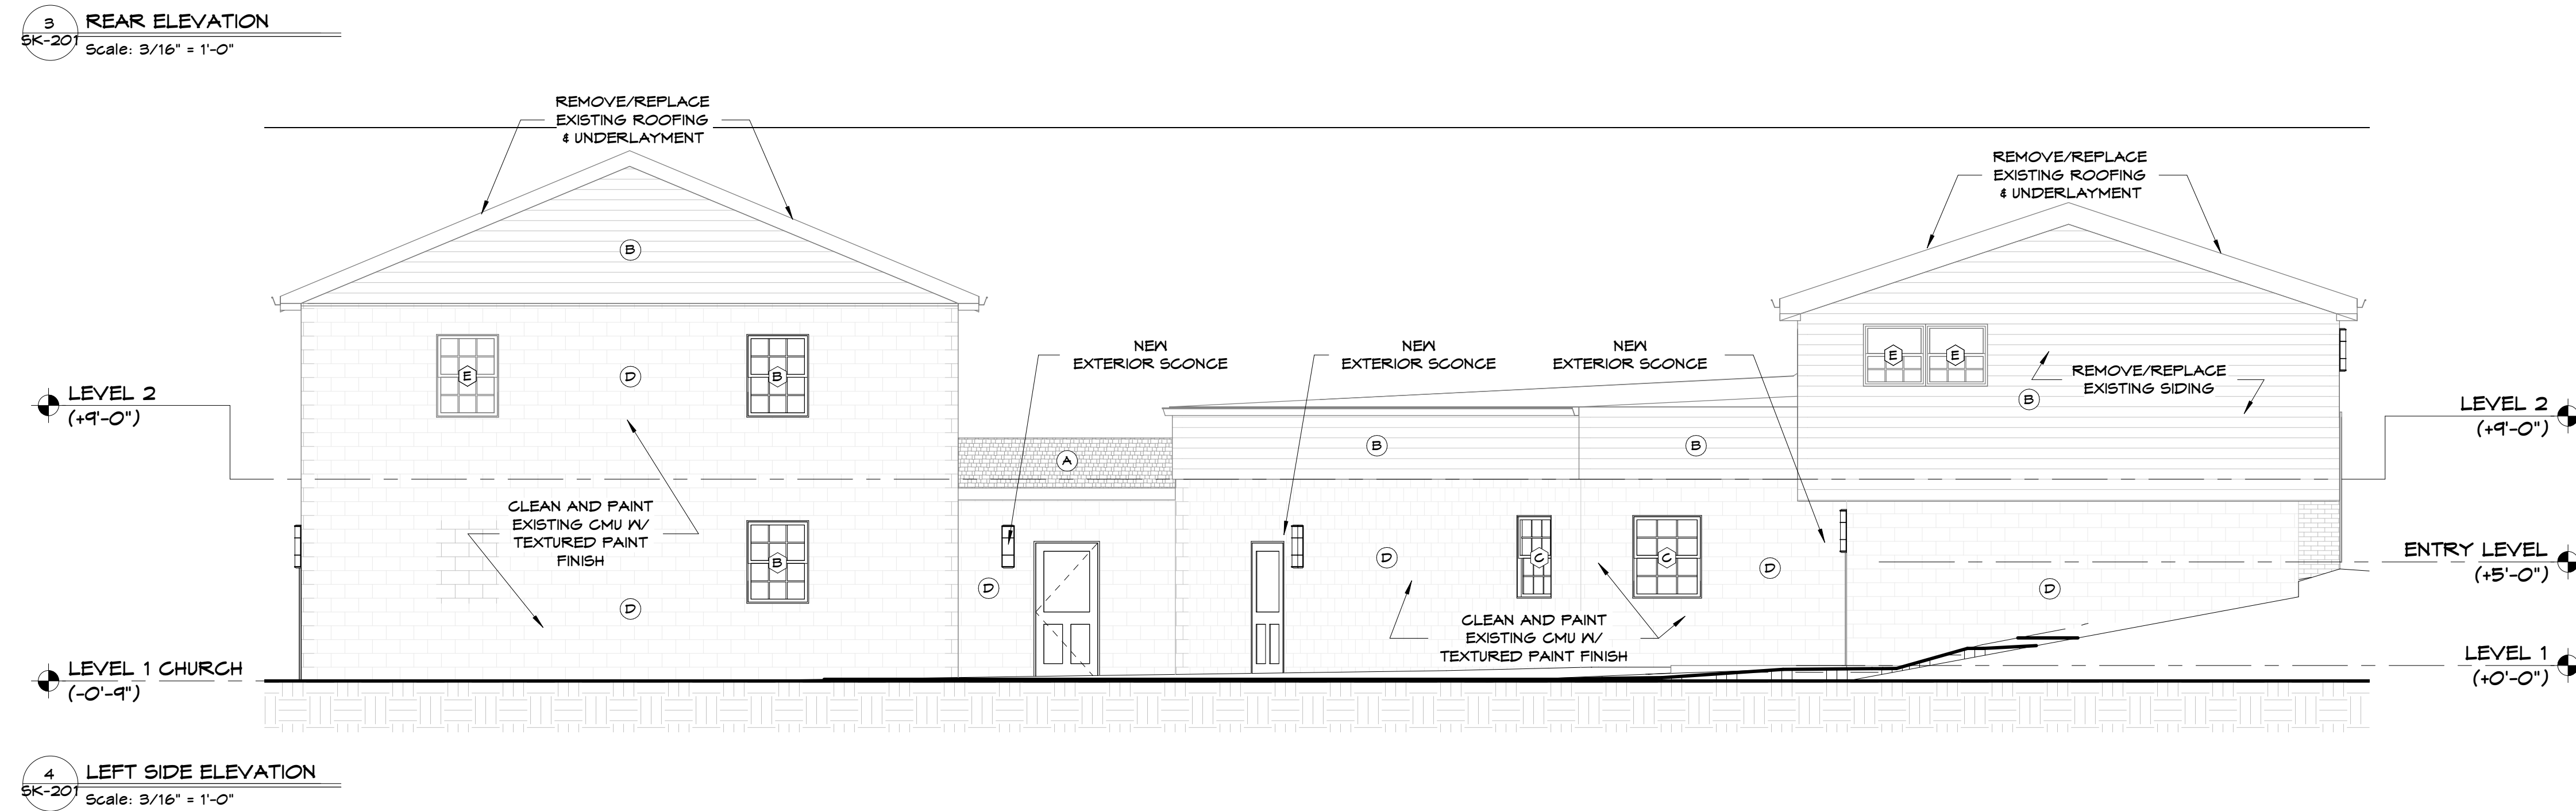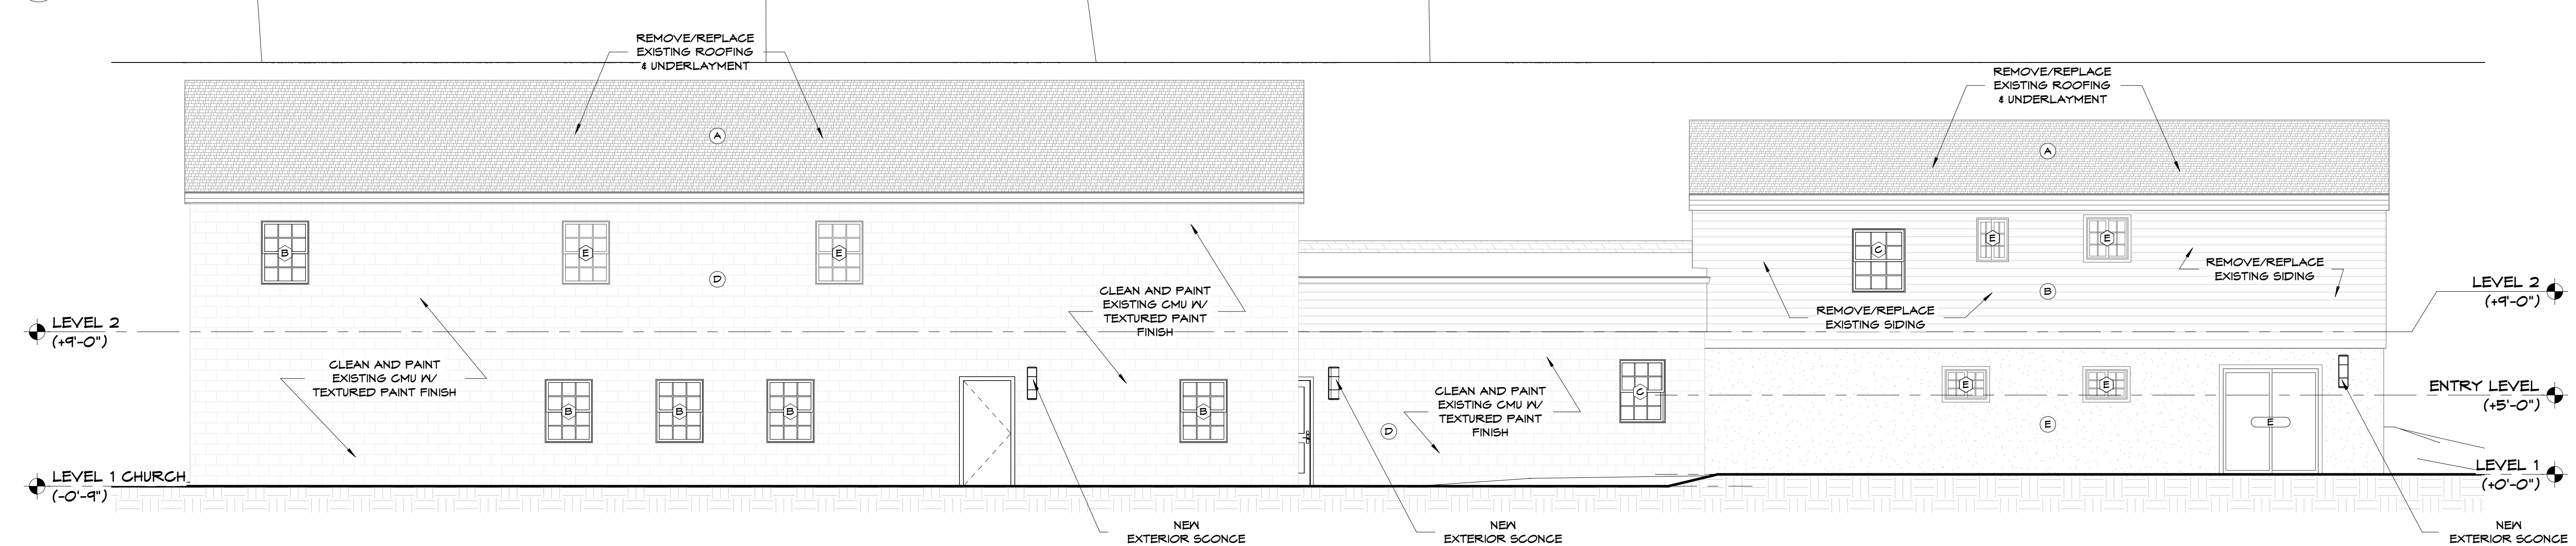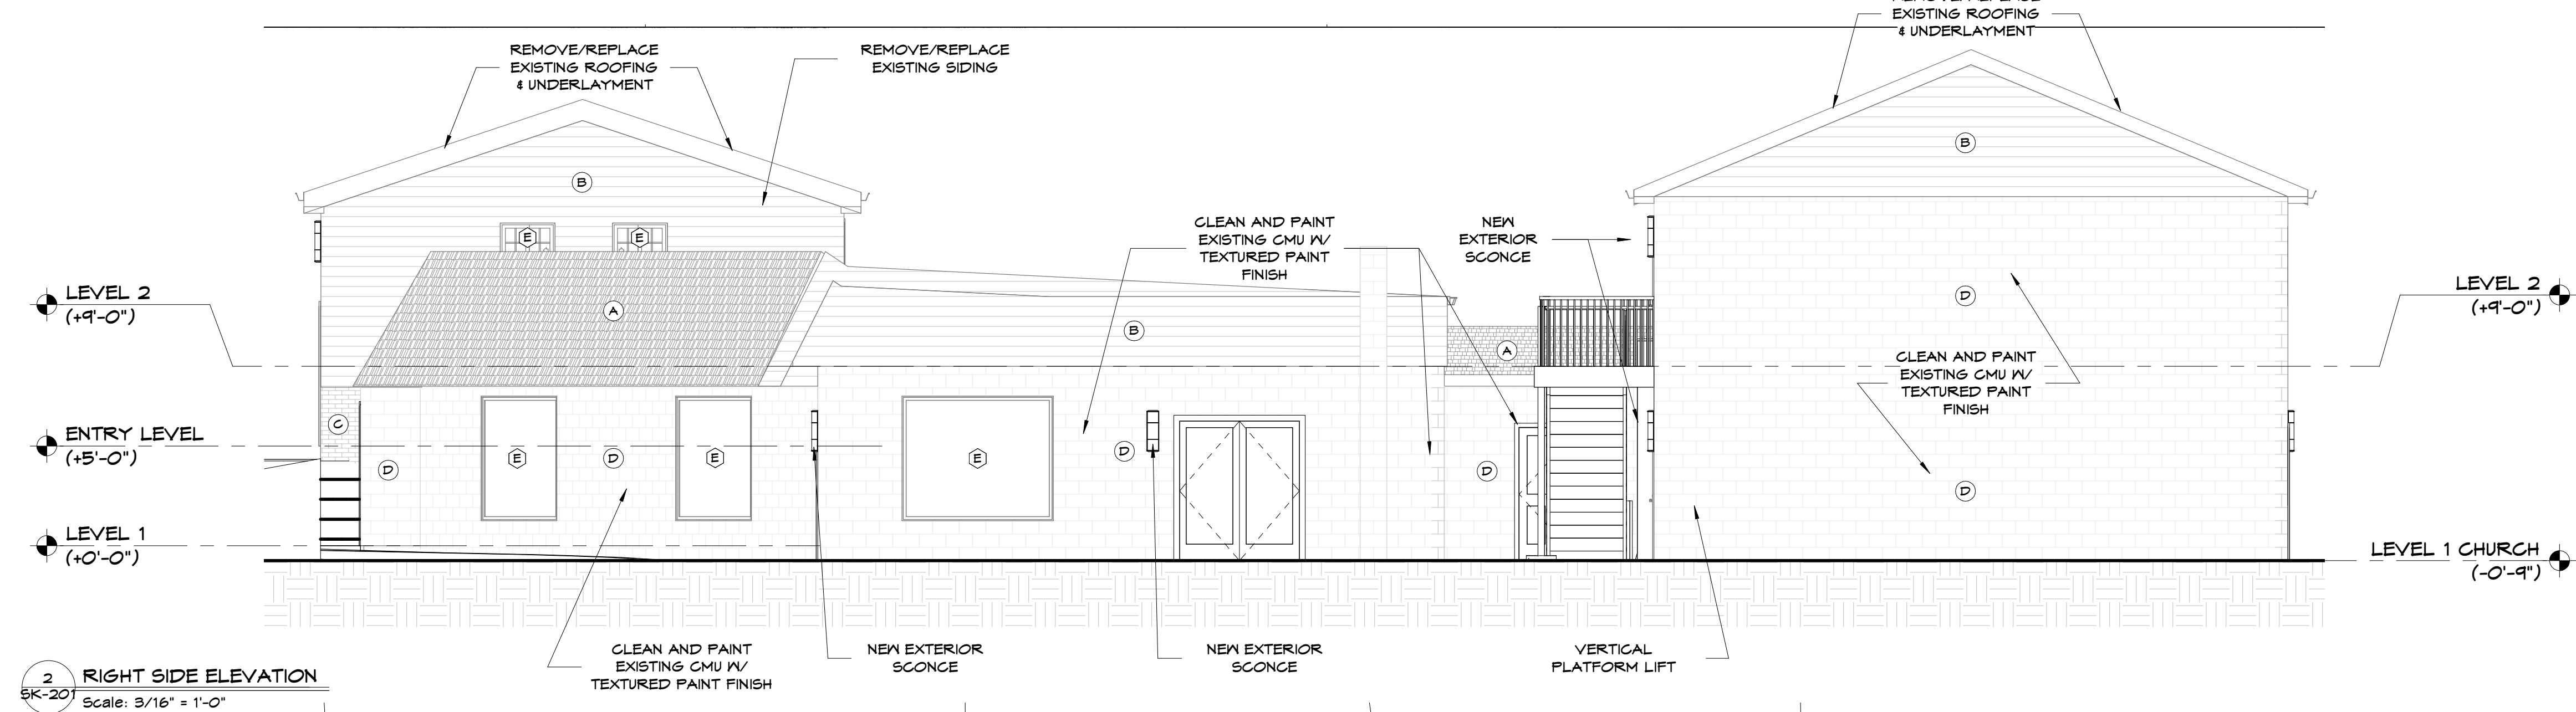



VIEW LOOKING NORTH



VIEW LOOKING NORTHWEST




VIEW LOOKING SOUTHEAST



VIEW LOOKING WEST


SIDING

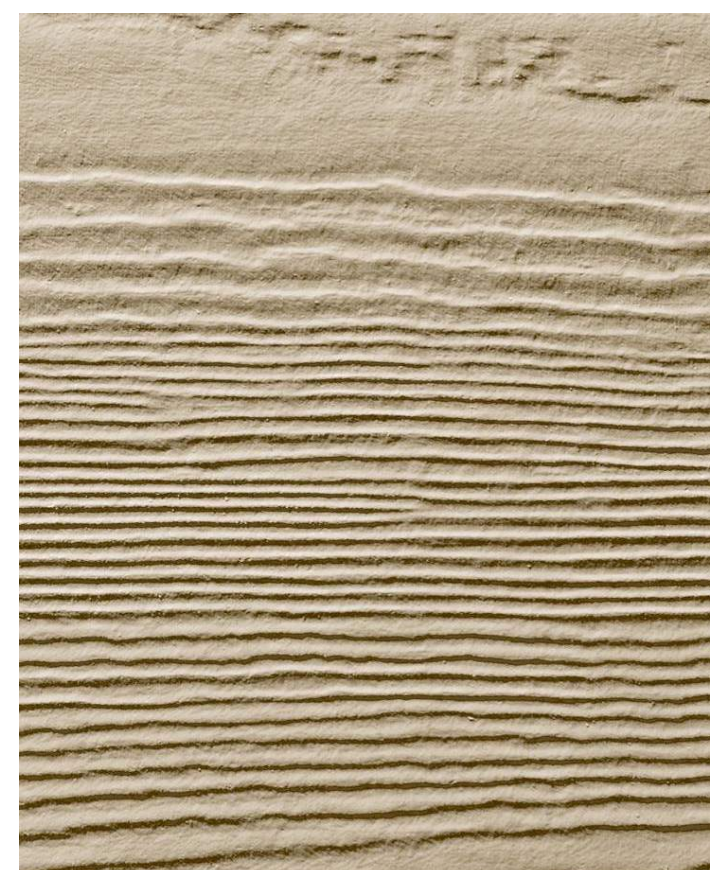

DOOR/WINDOW COLOR



CMU PAINT COLOR

 

FIBERGLASS SHINGLES



PROPOSED
FINISH
COLORS